

PLOT/SITE PLAN

SAMPLE 1

Builder/Contractor: _____ Homeowner: _____


Telephone: _____ FAX: _____ Telephone: _____ FAX: _____

Parcel Description:


Subdivision: _____ Lot: _____ Block: _____ Plat Book: _____ Page: _____

Unrecorded: Yes No Parcel ID #: _____

Lot Address: _____

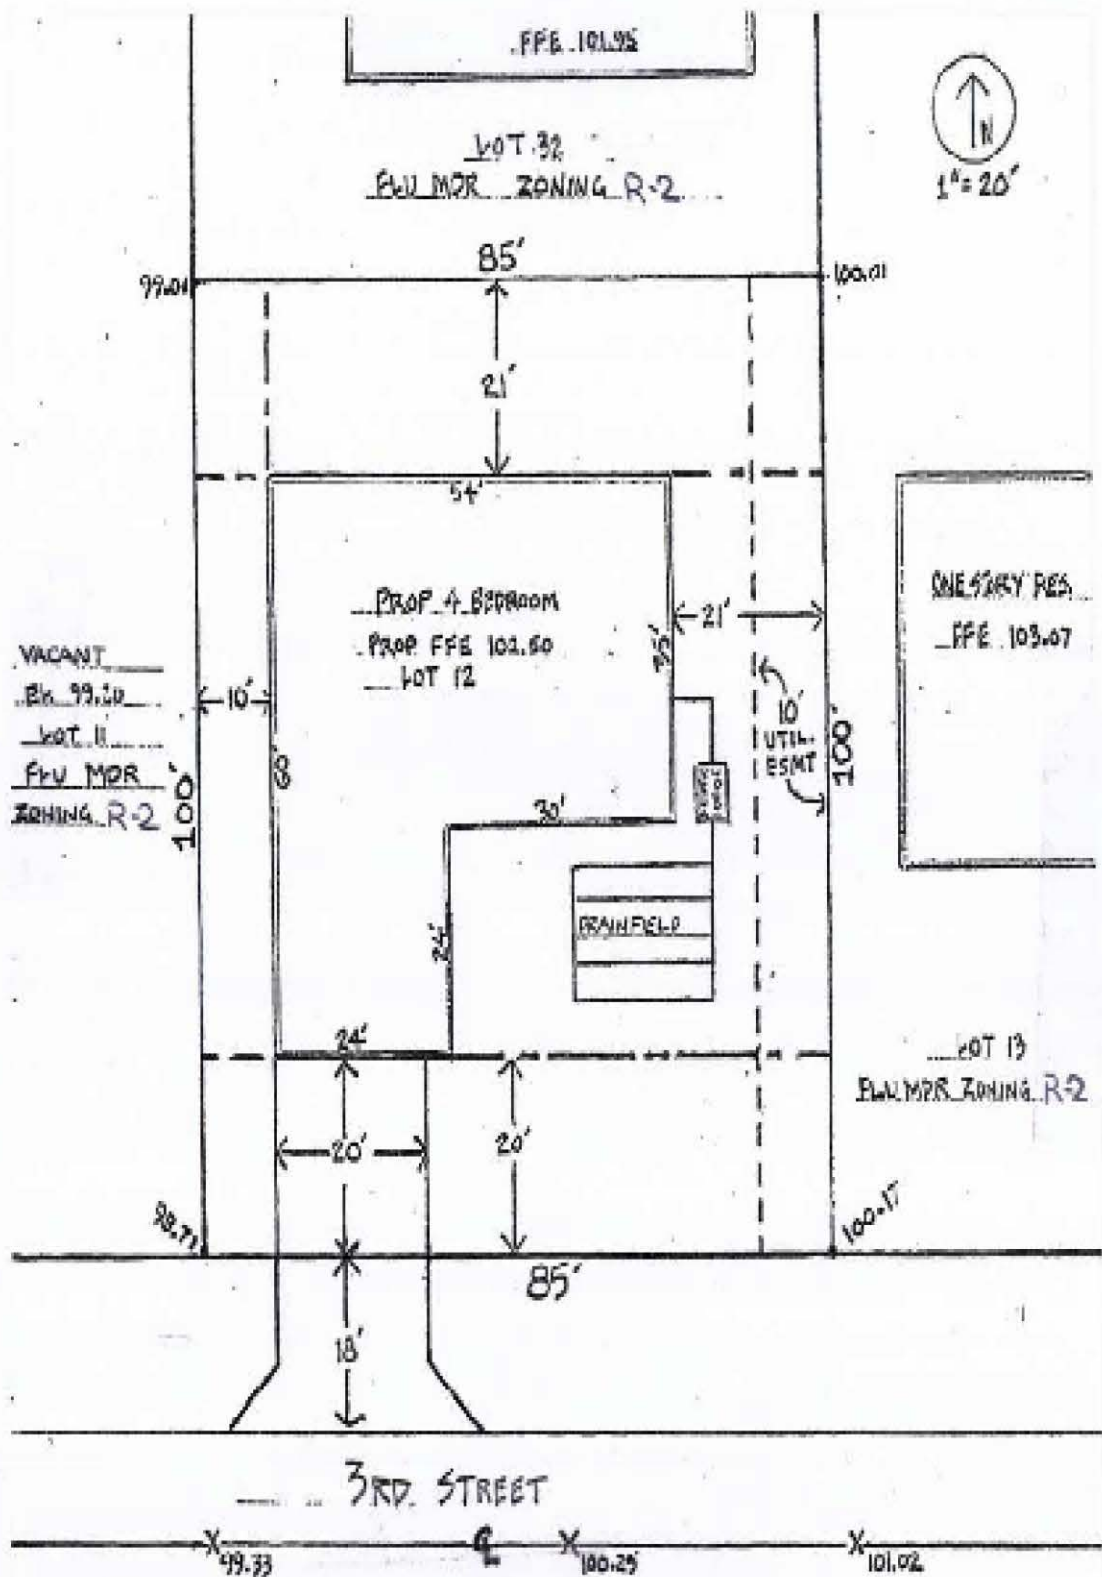

Legends/Symbols:

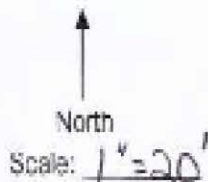

Zoning:

FLUM Category: MDR
Zoning District: R-2

Flood:

Flood Zone: X
Base Flood Elevation: N/A
Community Panel #: _____
Effective Date: 12-2-2002

Setbacks:

Front: 20'
Left Side: 7.5'
Right Side: 7.5'
Rear: 10'
Other: N/A